
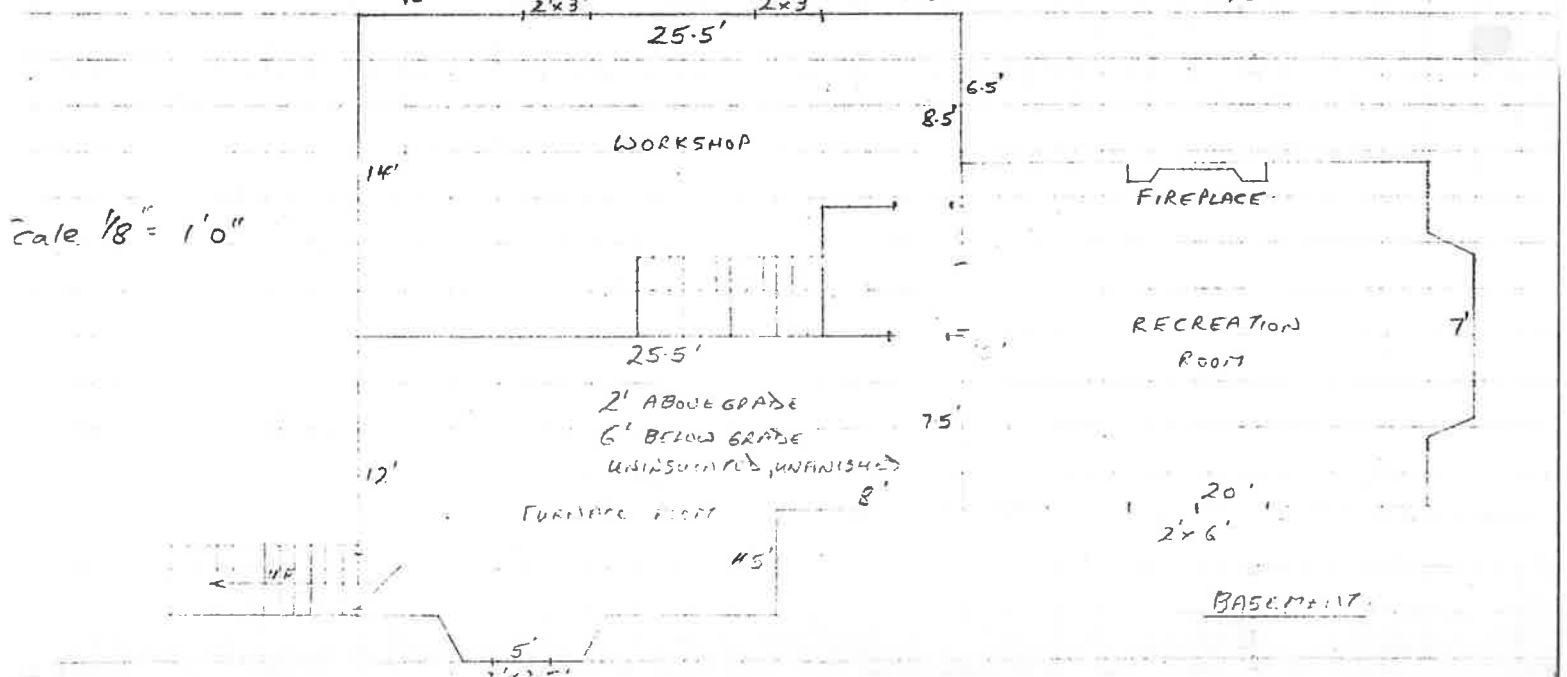
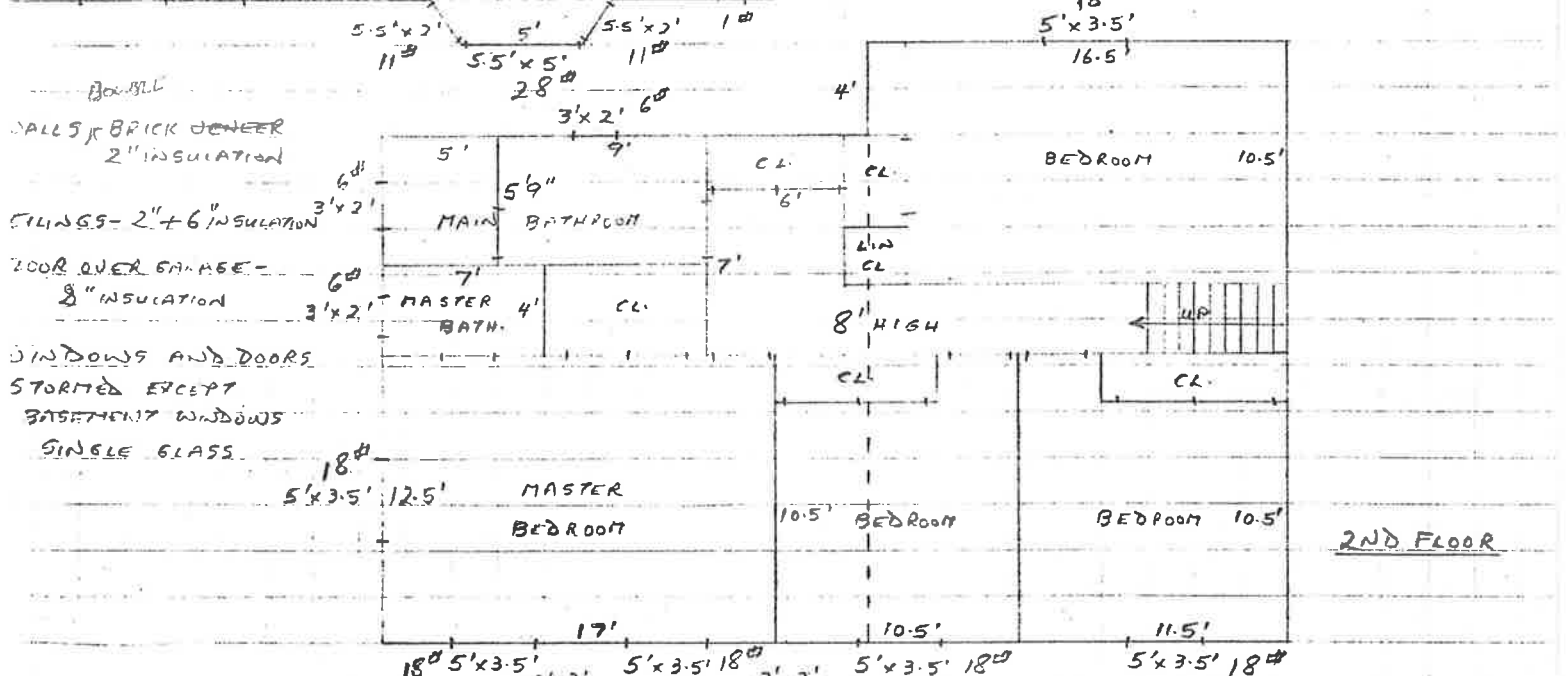


UNIONSTON,
CLAYTON DR.,
544-4388

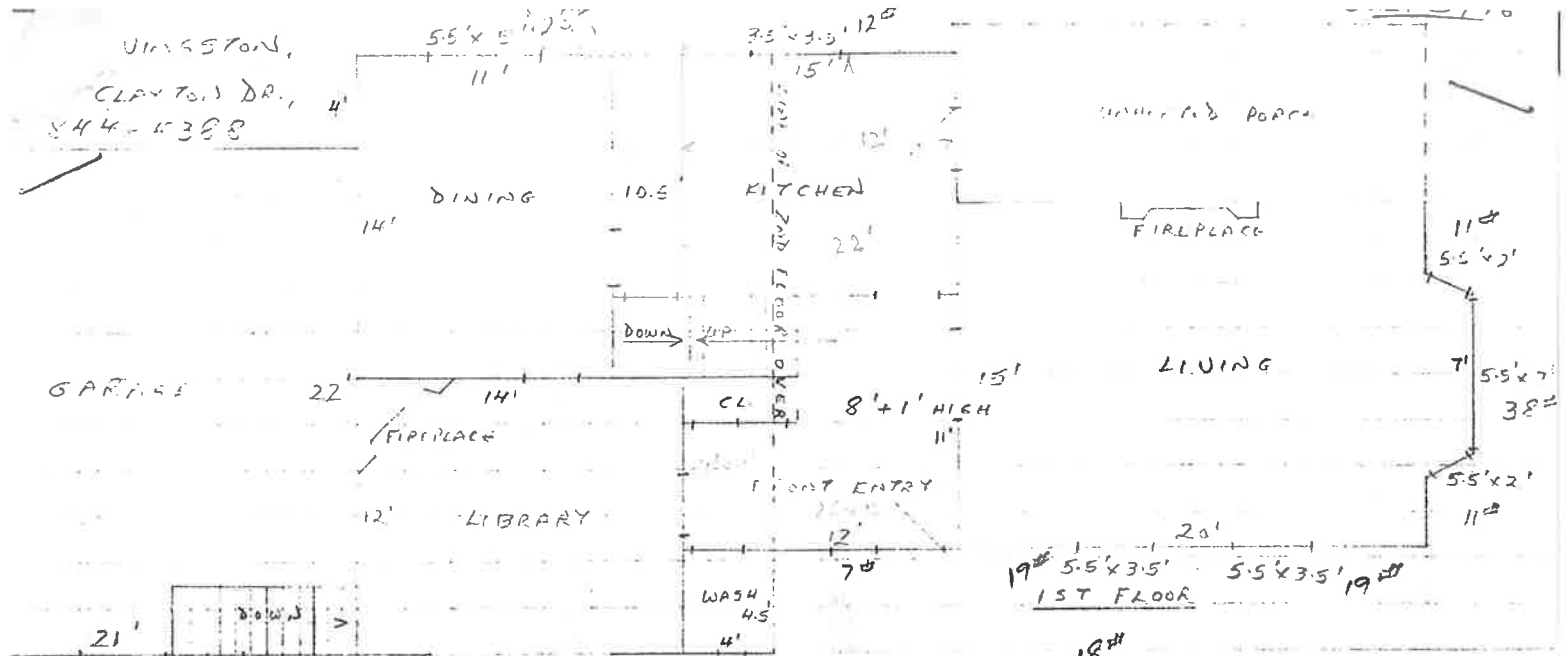

WALLS BRICK VENEER
2" INSULATION

FILINGS - 2" + 6" INSULATION

DOOR OVER GARAGE -
8" INSULATION

WINDOWS AND DOORS
STARTED EXCEPT
BASEMENT WINDOWS
SINGLE GLASS

Scale 1/8" = 1'0"