


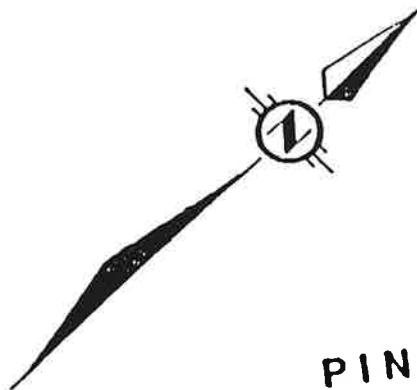


COPY

PINE GROVE ROAD

WOLSEY CRESCENT

TAPLOW CRESCENT

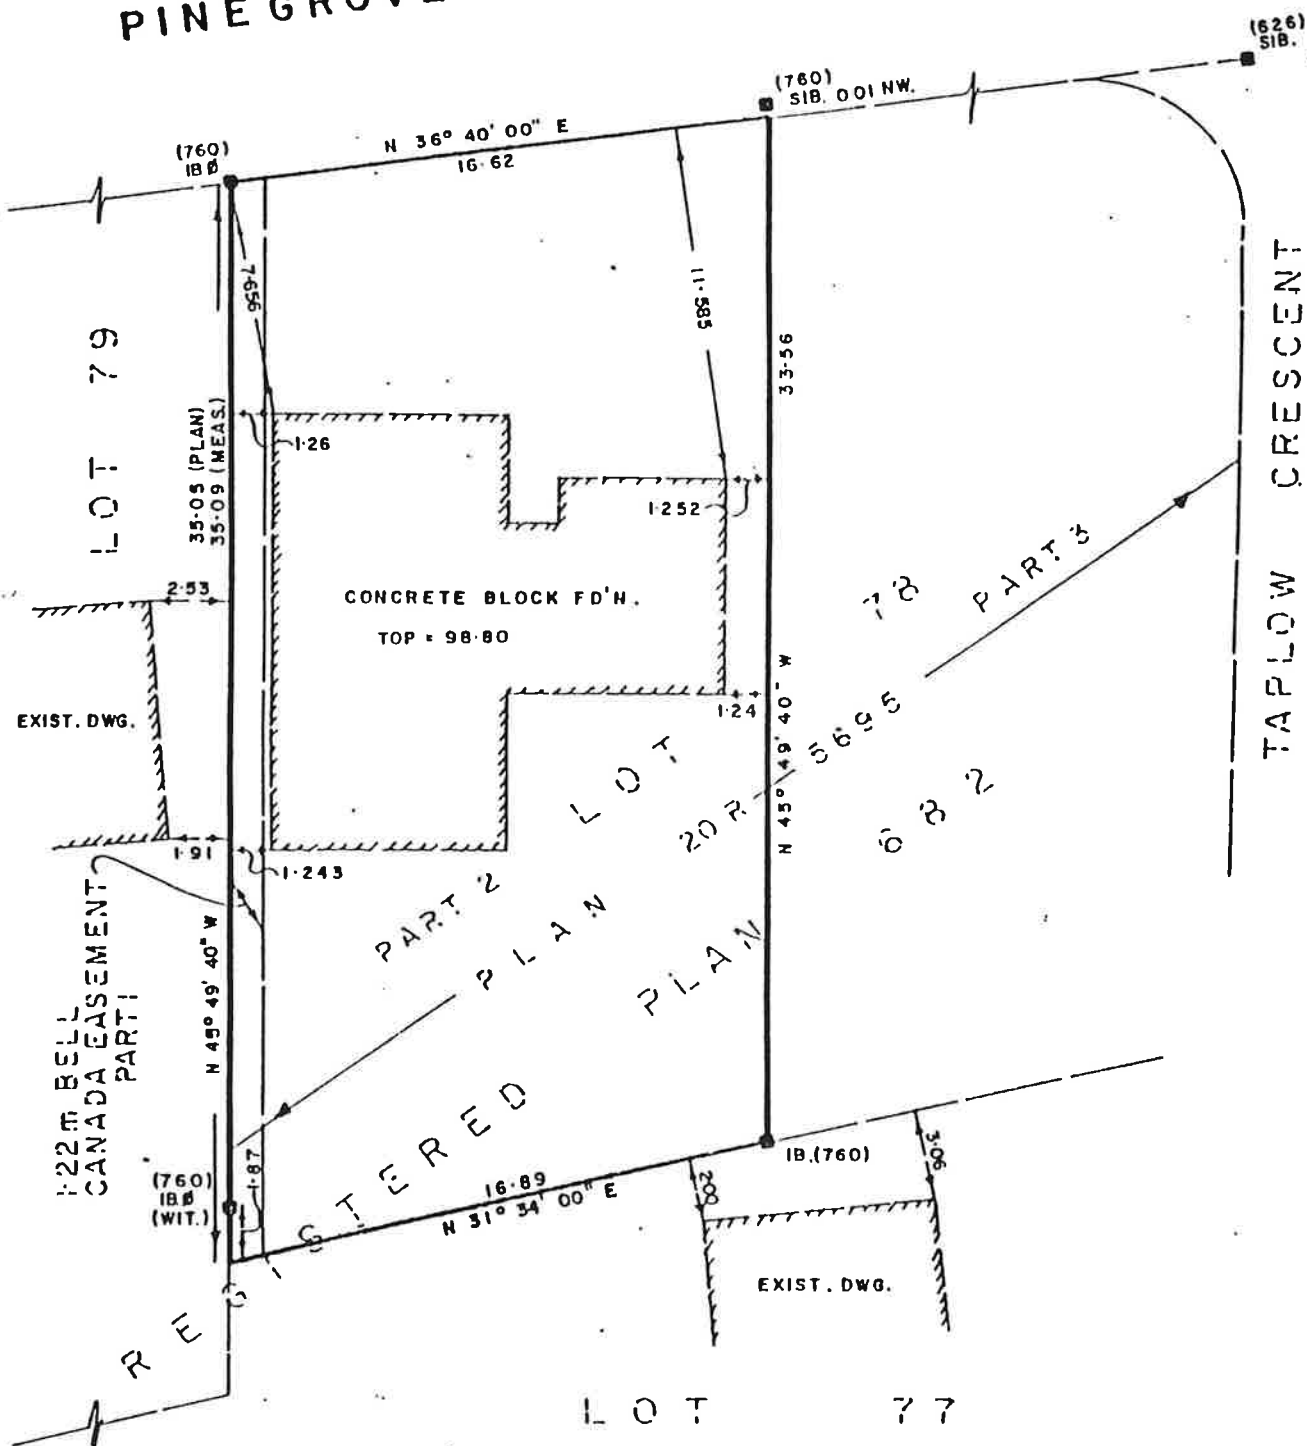

SILVA CONSTRUCTION

SURVEYOR'S CERTIFICATE:

CERTIFY THAT
THIS SURVEY AND PLAN ARE CORRECT.
THE SURVEY WAS COMPLETED ON THE 12th DAY OF
OCTOBER 1982
E OCTOBER 13, 1982

[Signature]
M.J.M. MAUGHAN, O.L.S.

METRIC:

DISTANCES SHOWN ON THIS PLAN ARE IN METRES AND
MAY BE CONVERTED TO FEET BY DIVIDING BY 0.3048

LEGEND:

- DENOTES STANDARD IRON BAR (0.025 x 0.025 x 122)
- DENOTES ROUND IRON BAR (0.018 DIA x 0.61)
- DENOTES IRON BAR (0.015 x 0.015 x 0.61)
- ✕ DENOTES CUT CROSS

PLAN OF BUILDING LOCATION ON

**PART OF LOT 78
REGISTERED PLAN 682**

FORMERLY TOWNSHIP OF TRAFALGAR
COUNTY OF HALTON, NOW IN THE
TOWN OF OAKVILLE

REGIONAL MUNICIPALITY OF HALTON



**mc connell,
maughan
limited**

CONSULTING ENGINEER

AND SURVEYOR

OAKVILLE - TORONTO

407 SPEERS ROAD, SUITE 209, OAKVILLE, L6K-3T5, TEL (416) 845-3111

DRAWN BY

M.J.M.

CHECKED BY

M.J.M.

SCALE

1:250

PLAN NO.

45-82-20