

SURVEYOR'S REAL PROPERTY REPORT

PART I

PLAN OF

LOT 36

REGISTERED PLAN 43M-1379

CITY OF BRAMPTON

REGIONAL MUNICIPALITY OF PEEL

SCALE 1:300

TARASICK, McMILLAN LIMITED

ONTARIO LAND SURVEYORS

© COPYRIGHT 2001



LINKS LANE

PLAN 43R-24231

PART 24

N22°00'55"E (REFERENCE BEARING)

PART 25

N22°00'55"E

(023)

21.30

4.20

4.20

44.20

1.85

1.84


1.80

1.80

21.30

1.20

N22°00'55"E (023)

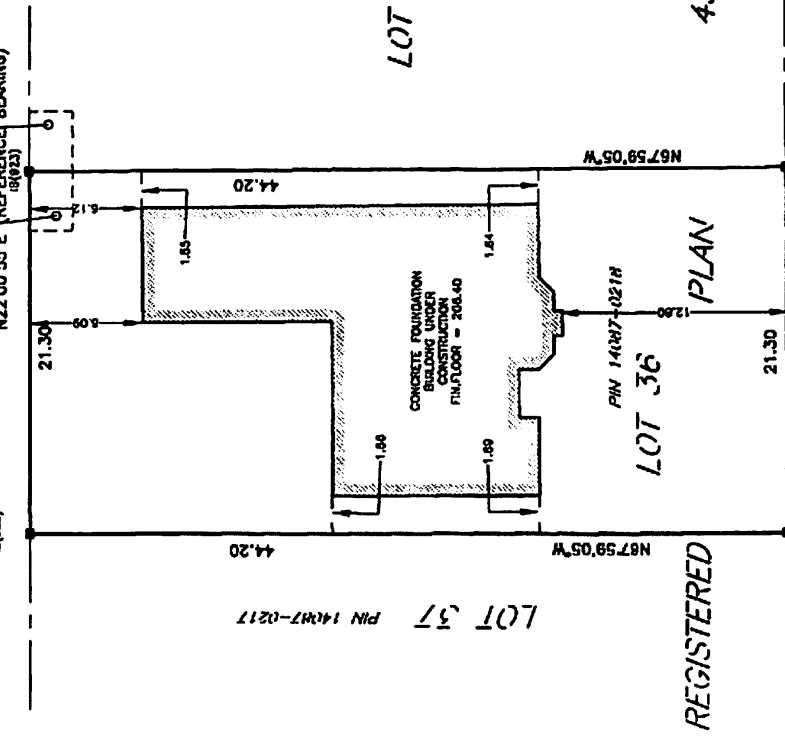

LOT 37

4.3M-1379

PLAN

REGISTERED

N22°00'55"E (023)

21.30

1.20

1.80

1.84

1.85

44.20

4.20

4.20

N22°00'55"E (023)

N67°58'05"W

N67°58'05"W





PART 2

LOCATION: Lot 36, Registered Plan 43M-1379  
City of Brampton, Regional Municipality of Peel,  
Links Lane

SUBJECT TO: easement over Part 24, Plan 43R-24231

COMMENTS: at the time of this survey the buildings were  
under construction.

SURVEYOR'S CERTIFICATE

I CERTIFY THAT:  
1. THIS SURVEY AND PLAN ARE CORRECT AND IN  
ACCORDANCE WITH THE SURVEY ACT, THE SURVEYORS  
ACT, THE LAND TITLES ACT AND THE REGULATIONS  
MADE UNDER THEM.

2. THE SURVEY WAS COMPLETED ON APRIL 27, 2001

DATE: April 20th 2001  
SIGNATURE: [Signature]  
JOHN McMILLAN  
ONTARIO LAND SURVEYOR

ASSOCIATION OF  
LAND SURVEYORS  
PLAN SUBMISSION  
134804



THIS PLAN IS IN  
UNLESS OTHERWISE  
ISSUED BY THE  
REGULATION 1020, S4

TARASICK, McMILLAN LIM.  
ONTARIO LAND SURVEYOR

4181 SLADEVIEW CRESCENT, UNIT 42  
MISSISSAUGA, ONTARIO L5L 9R2  
TEL: (905)566-8849  
FAX: (905)566-3160

DRAWN BY: P.N.

FILE NO. 073/36

PART 1, PLAN 43R-19071 PART OF LOT 5 CONCESSION 4, WEST OF HURONTARIO STREET

TE  
DIMENSIONS ARE IN METRES AND CAN BE CONVERTED  
FEET BY DIVIDING BY 0.3048.